

BEING A SURVEY OF LOTS 13 AND 29, BLOCK 28, SILVER LAKE PINES TRACT NO. 5 AS RECORDED IN BOOK 1 OF MAPS, PAGE 11, BEING A PORTION OF SECTION 21 TOWNSHIP 2 SOUTH, RANGE 26 EAST, MOUNT DIABLO MERIDIAN, COUNTY OF MONO, STATE OF CALIFORNIA

## SURVEYOR'S STATEMENT


THIS MAP CORRECTLY REPRESENTS A SURVEY MADE BY ME OR UNDER-MY DIRECTION IN CONFORMANCE WITH THE REQUIREMENTS OF THE PROFESSIONAL LAND SURVEYORS' ACT AT THE REQUEST OF CRAIG & KATHLEEN HODOWSKI IN OCTOBER,

EXPIRATION DATE: 6-30-07

## COUNTY SURVEYOR'S STATEMENT

THIS MAP HAS BEEN EXAMINED IN ACCORDANCE WITH SECTION 8766 OF THE PROFESSIONAL LAND SURVEYORS' ACT THIS OTHER DAY OF OCTOBER, 2003.

RICHARD BOARDMAN MONO COUNTY SURVEYOR L.S. No. 4686 EXP. DATE: 9-30-05

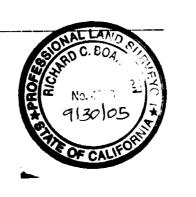

RECORDER'S STATEMENT

SHEET 1 OF 2

RENN NOLAN
MONO COUNTY REPORDER

SEE SHEET 2 OF 2 FOR BASIS OF BEARINGS, HISTORY OF SURVEYS AND


LINE TABLE				
LINE	BEARING	LENGTH	BEARING	LENGTH
L1	S28°28'48"Em	132.36'm	(S26°21'26"E R3)	(132.36' R3)
L2	S48°41'42"Em	905.33'm	(S46°34'51"E R3)	(905.30' R3)
L3	S60°00'30"Em	385.25'm	(S57°54'00"E R3)	(385.22' R3)
L4	S50°07'10"Em	195.63'm	(S48°00'11"E R3)	195.68' R3)
L5	S28°28'42"Em	246.96'm	(S26°21'26"E R3)	(247.02' R3)
L6	S48°41'55"Em	949.45'm	(S46°34'57"E R3)	(949.66' R3)
L7	S60°01'01"Em	301.76'm	(S57°54'00"E R3)	(301.83' R3)
L8	S32°12'29"Em	221.91'm	(S30°05'15"E R3)	(221.97' R3)
L9	S61°51'47"Em	188.93'm	(S59°45'03"E R3)	(188.91' R3)
L10	N89°11'38"Em	38.75'm	(S80°40'56"E R3)	(38.55' R3)
L11	N01°46'10"Wm	24.99'm	(N0°21'32"E R3)	(25.00' R3)
L12	N01°46'10"Wm	239.64'm	(N0°21'32"E R3)	(240.04' R3)

mnd. Accepted as SW'ly corner SLP


Tr. 5 per R5.



SCALE: 1"= 400'

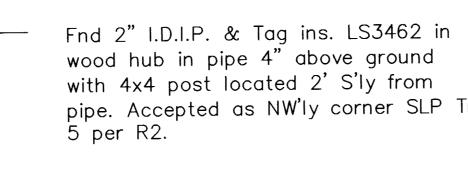

L&T ins. LS5149 per R4 buried. Location of 1/4 Corner S16/S21 established from record distances from found 2x2 H&T RPs per R4.—

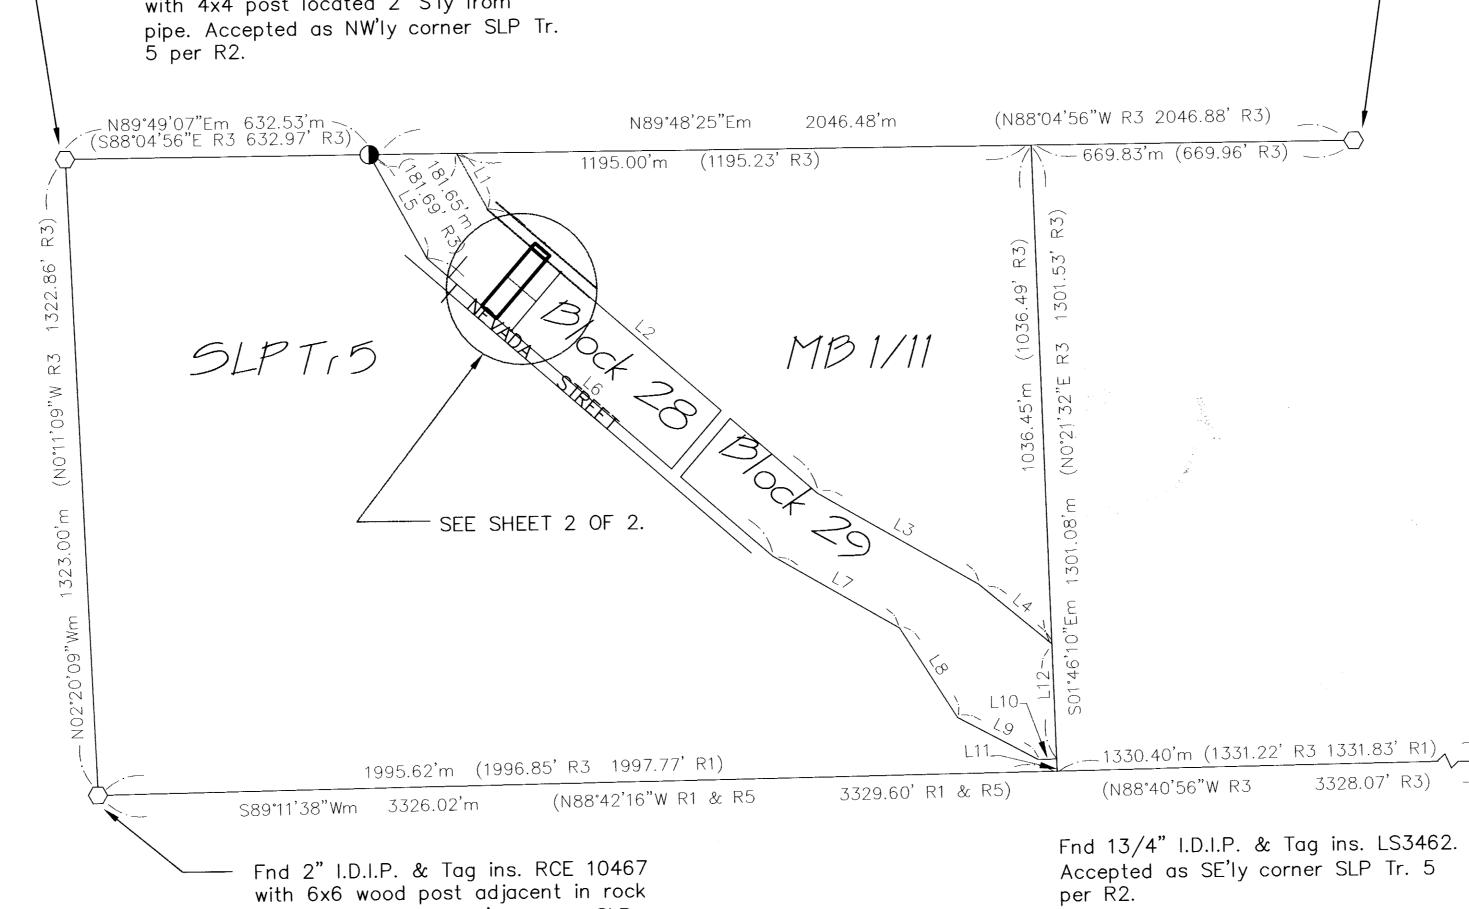

Braks Z